


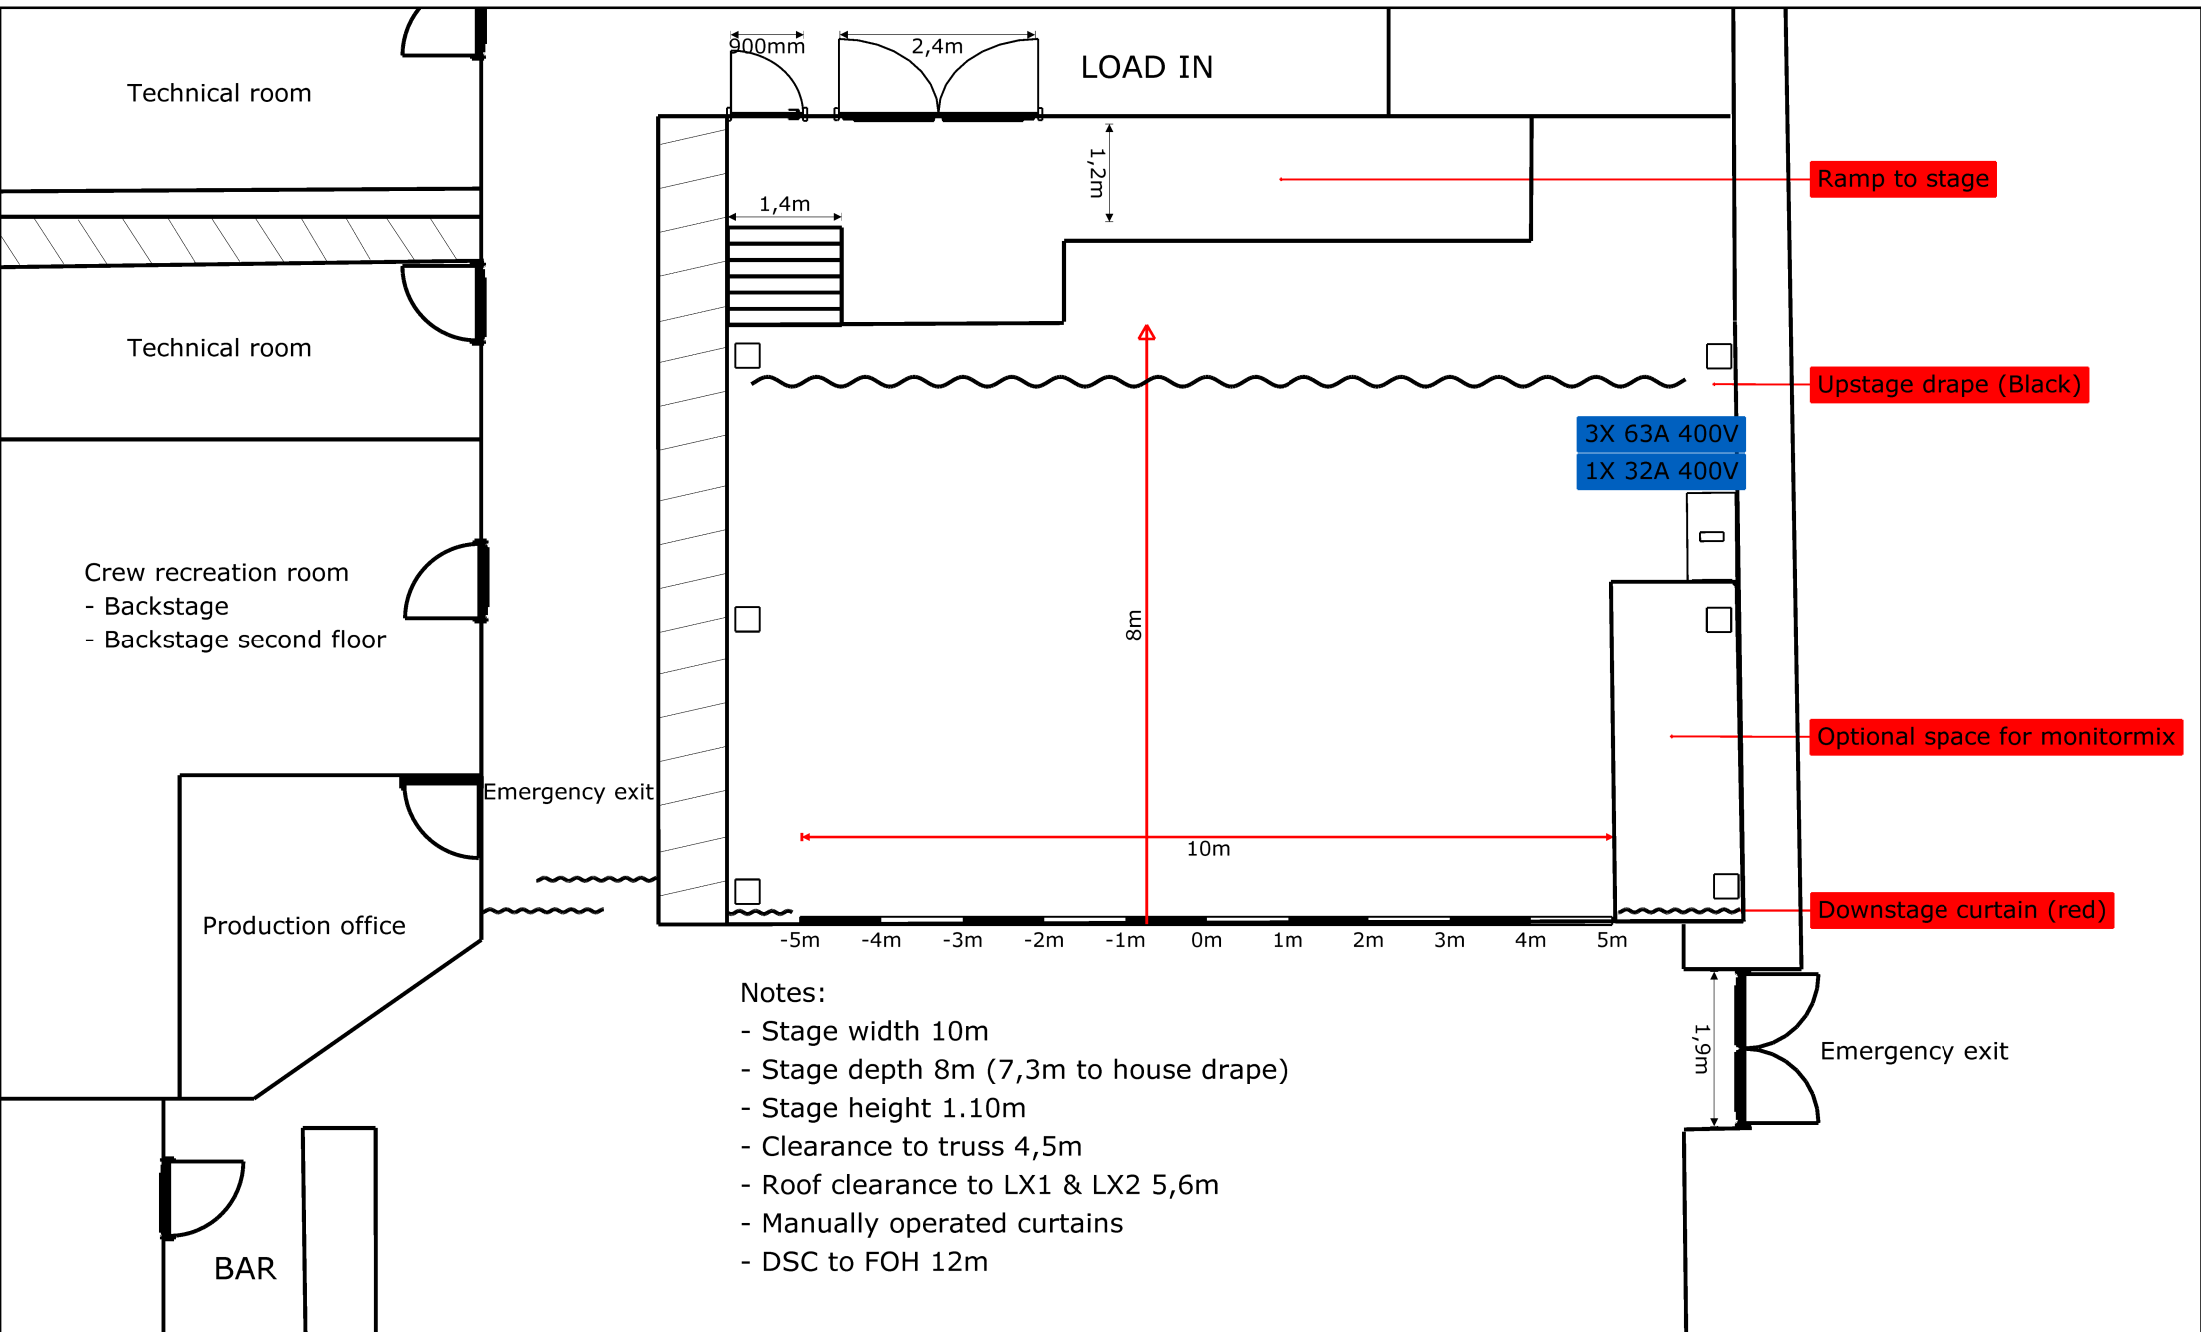


- Notes:
- Stage width 10m
 - Stage depth 8m (7,3m to house drape)
 - Stage height 1.10m
 - Clearance to truss 4,5m
 - Roof clearance to LX1 & LX2 5,6m
 - Manually operated curtains
 - DSC to FOH 12m




Project RØKERIET ARENA		USF RØKERIET	
Project location USF VERFTET	Project date 01.04.2025		
Client USF VERFTET			
Drawing author Andreas Johansen	Drawing version 1.1	File name 1. Røkeriet.c2p	Document name USF VERFTET



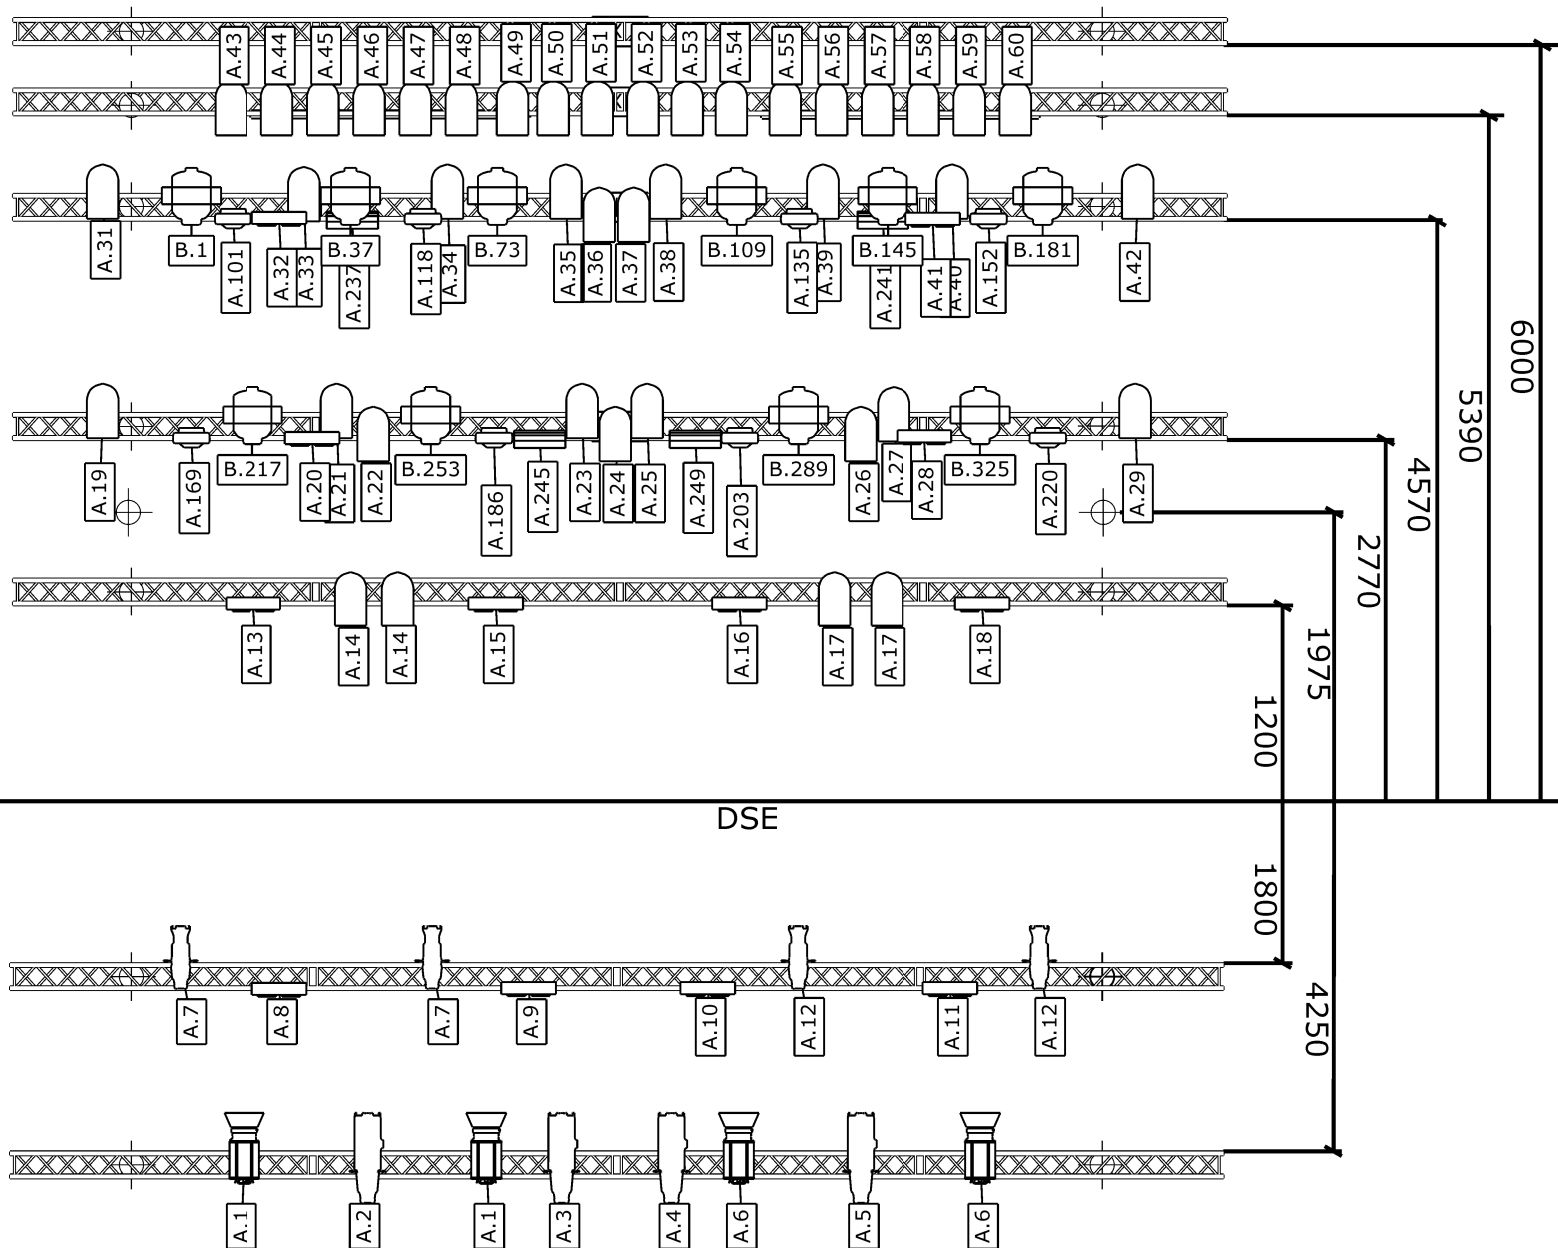

Project RØKERIET ARENA		USF RØKERIET	
Project location USF VERFTET	Project date 01.04.2025		
Client USF VERFTET			
Drawing author Andreas Johansen	Drawing version 1.1	File name 1. Røkeriet.c2p	Document name USF VERFTET



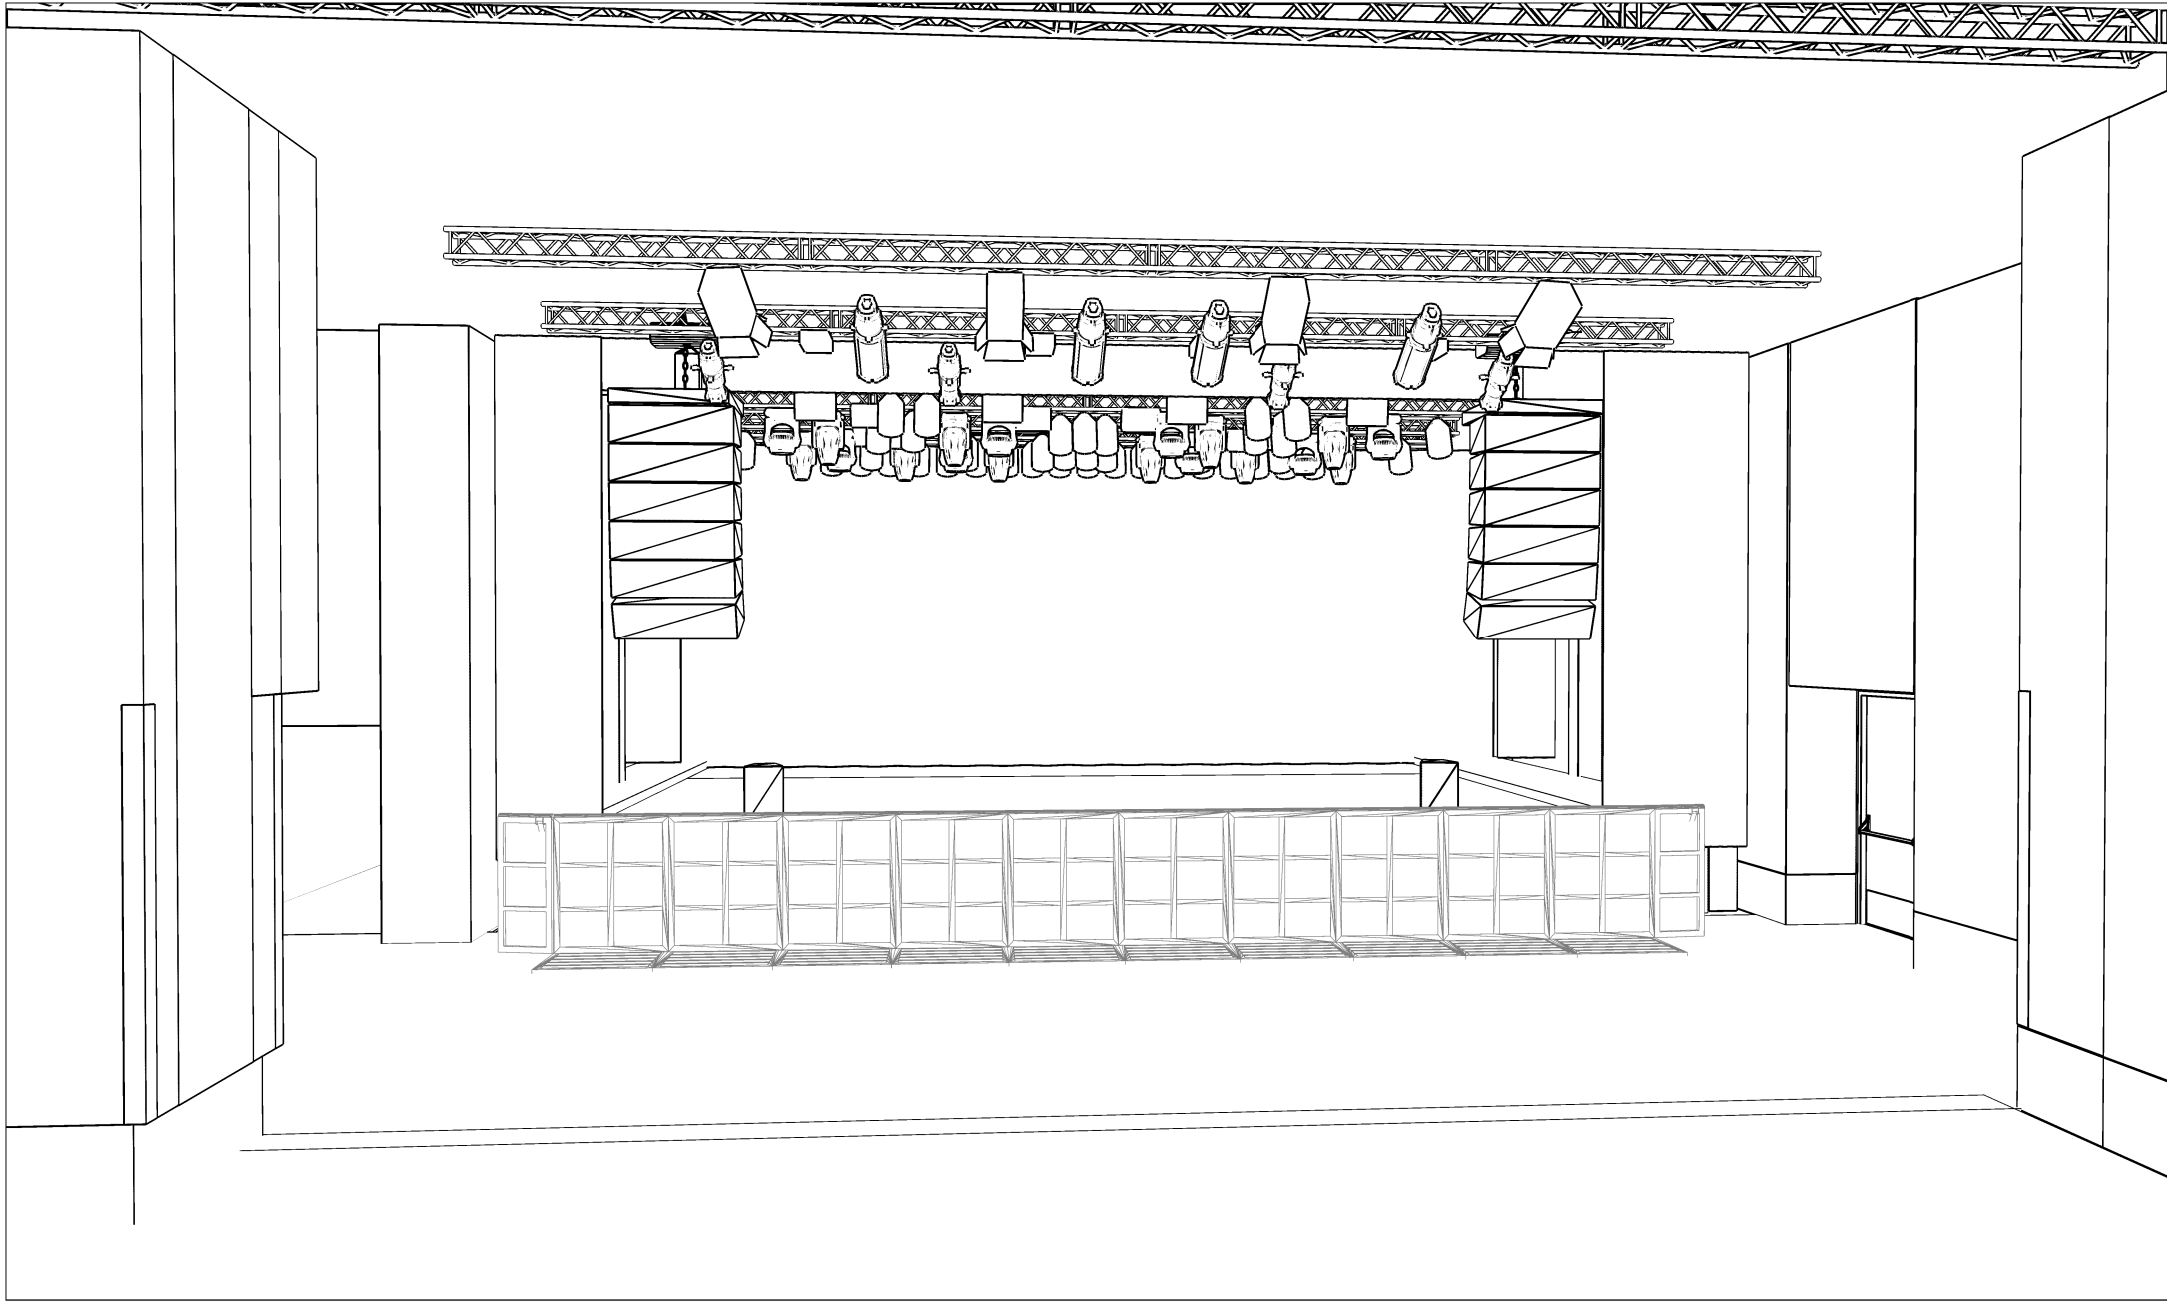

Project RØKERIET ARENA		USF RØKERIET	
Project location USF VERFTET	Project date 01.04.2025		
Client USF VERFTET			
Drawing author Andreas Johansen	Drawing version 1.1	File name 1. Røkeriet.c2p	Document name USF VERFTET

